


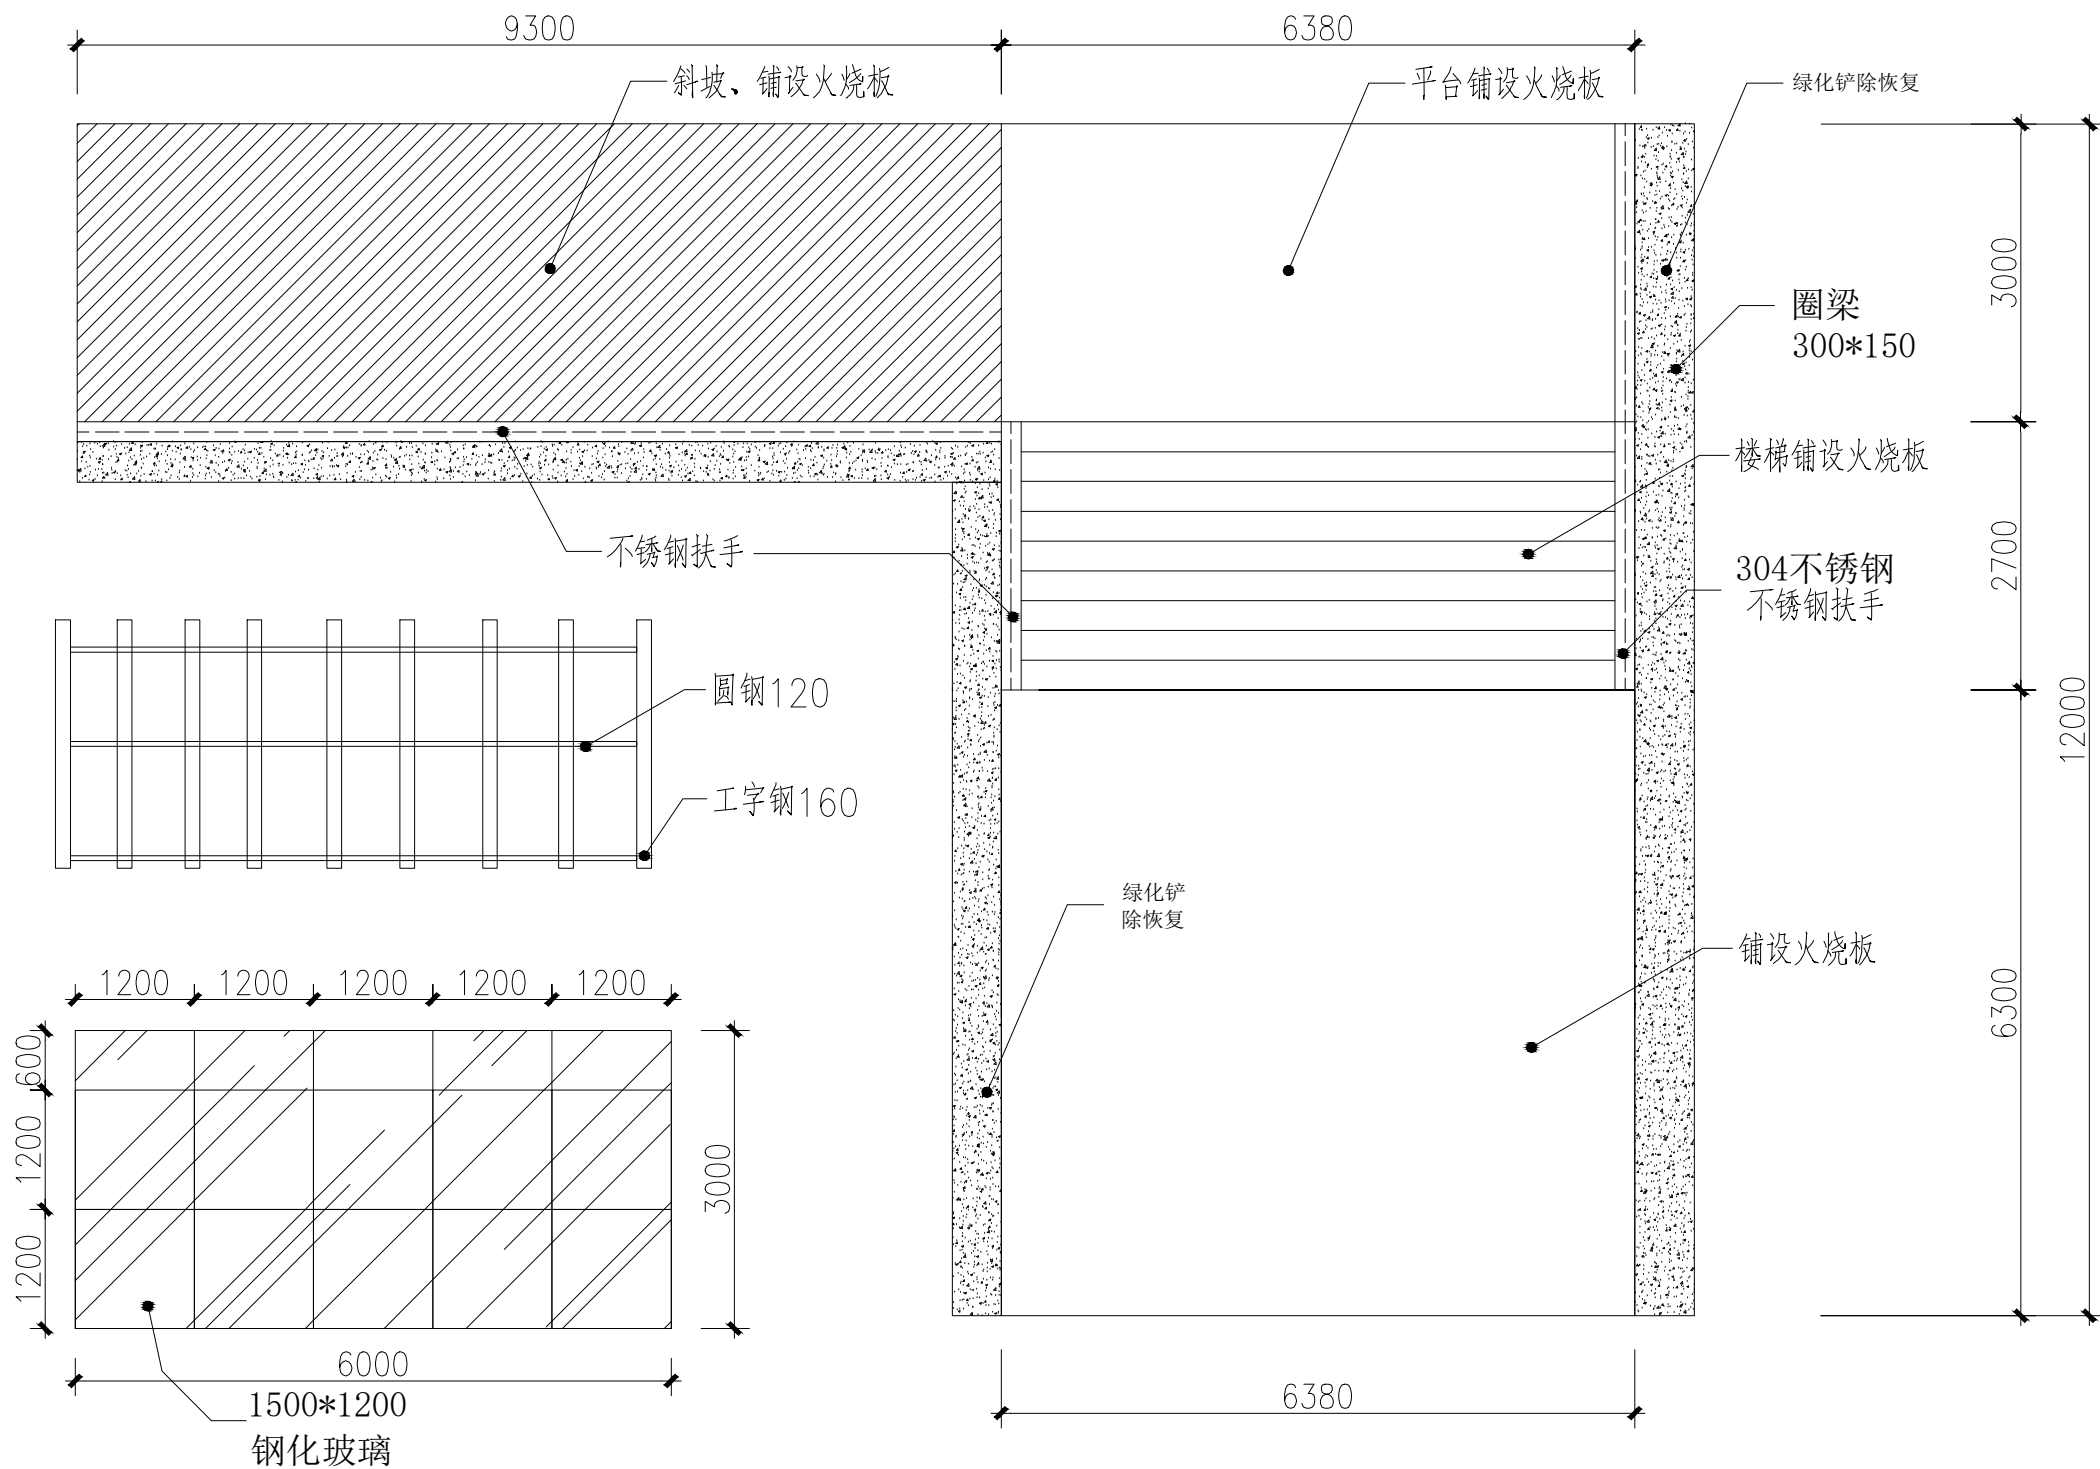


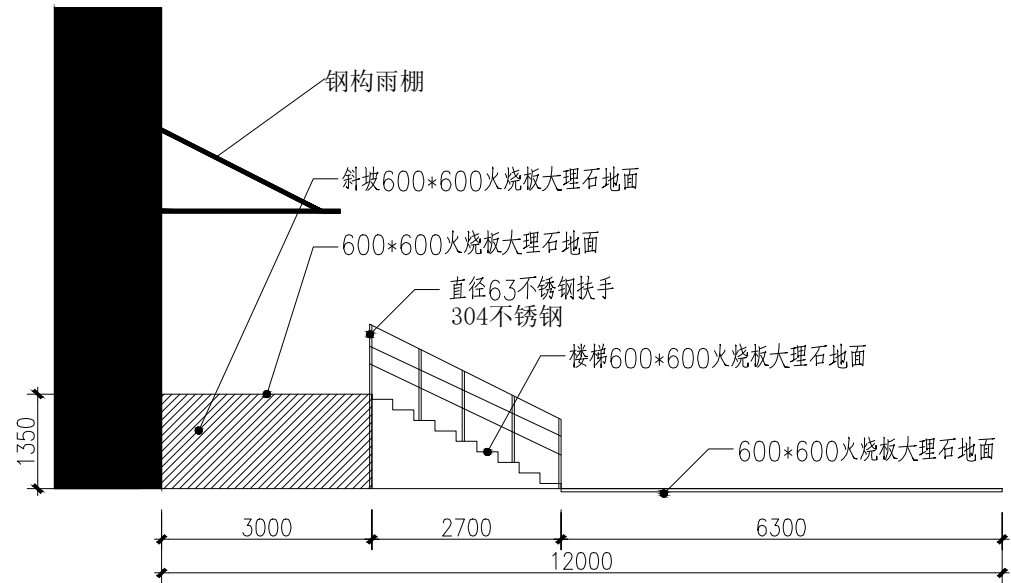

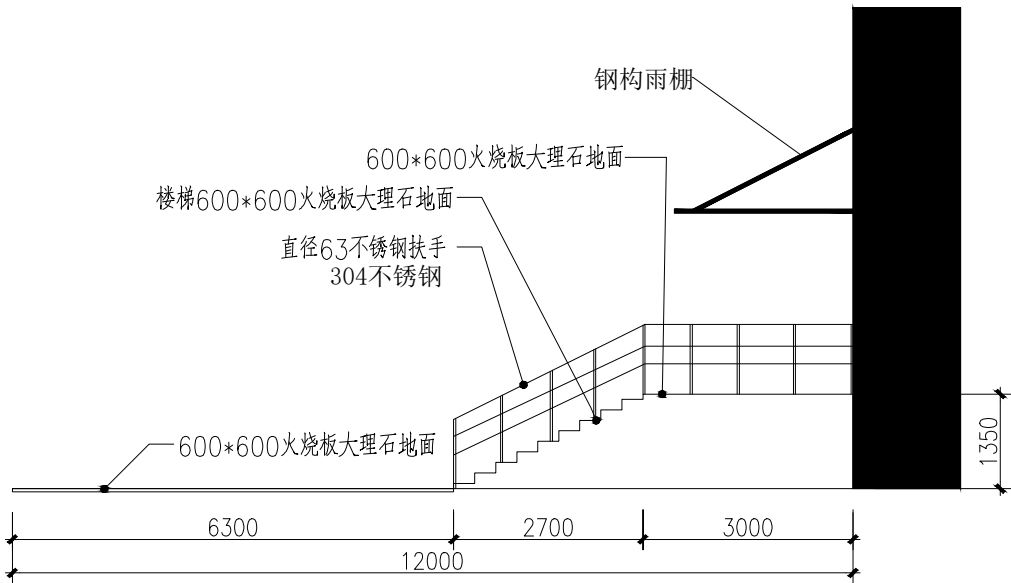

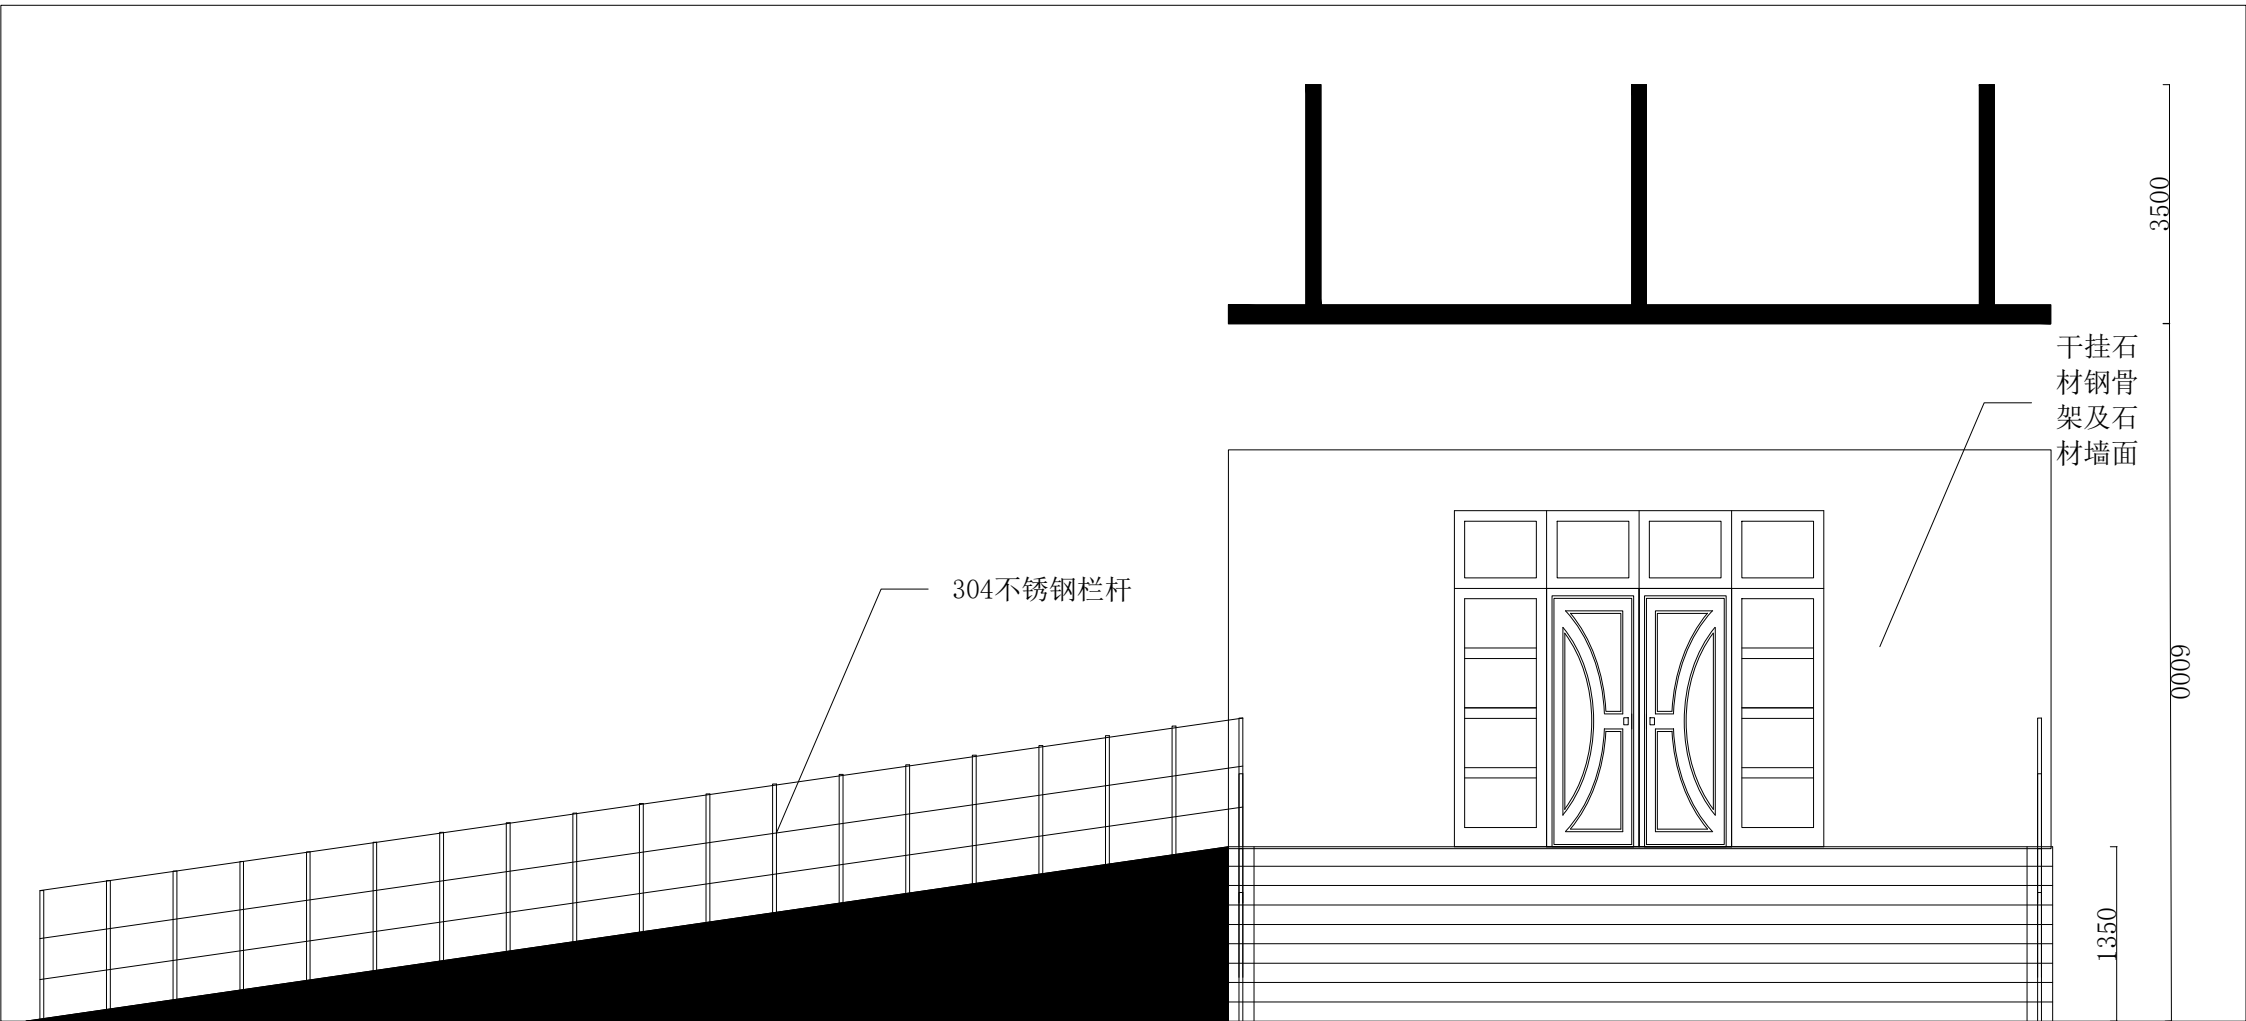

304不锈钢栏杆

干挂石
材钢骨
架及石
材墙面

1350

0009

3500